


PIT FRAME

Lift Table and Stationary Elevating Dock Pit Dimensions

Customer _____			
Model _____	Job _____	Serial _____	P.O. No _____
Power & Control Arrangement _____		Lip Recess(es) _____	Side(s) _____
Approved for Construction _____			Date _____

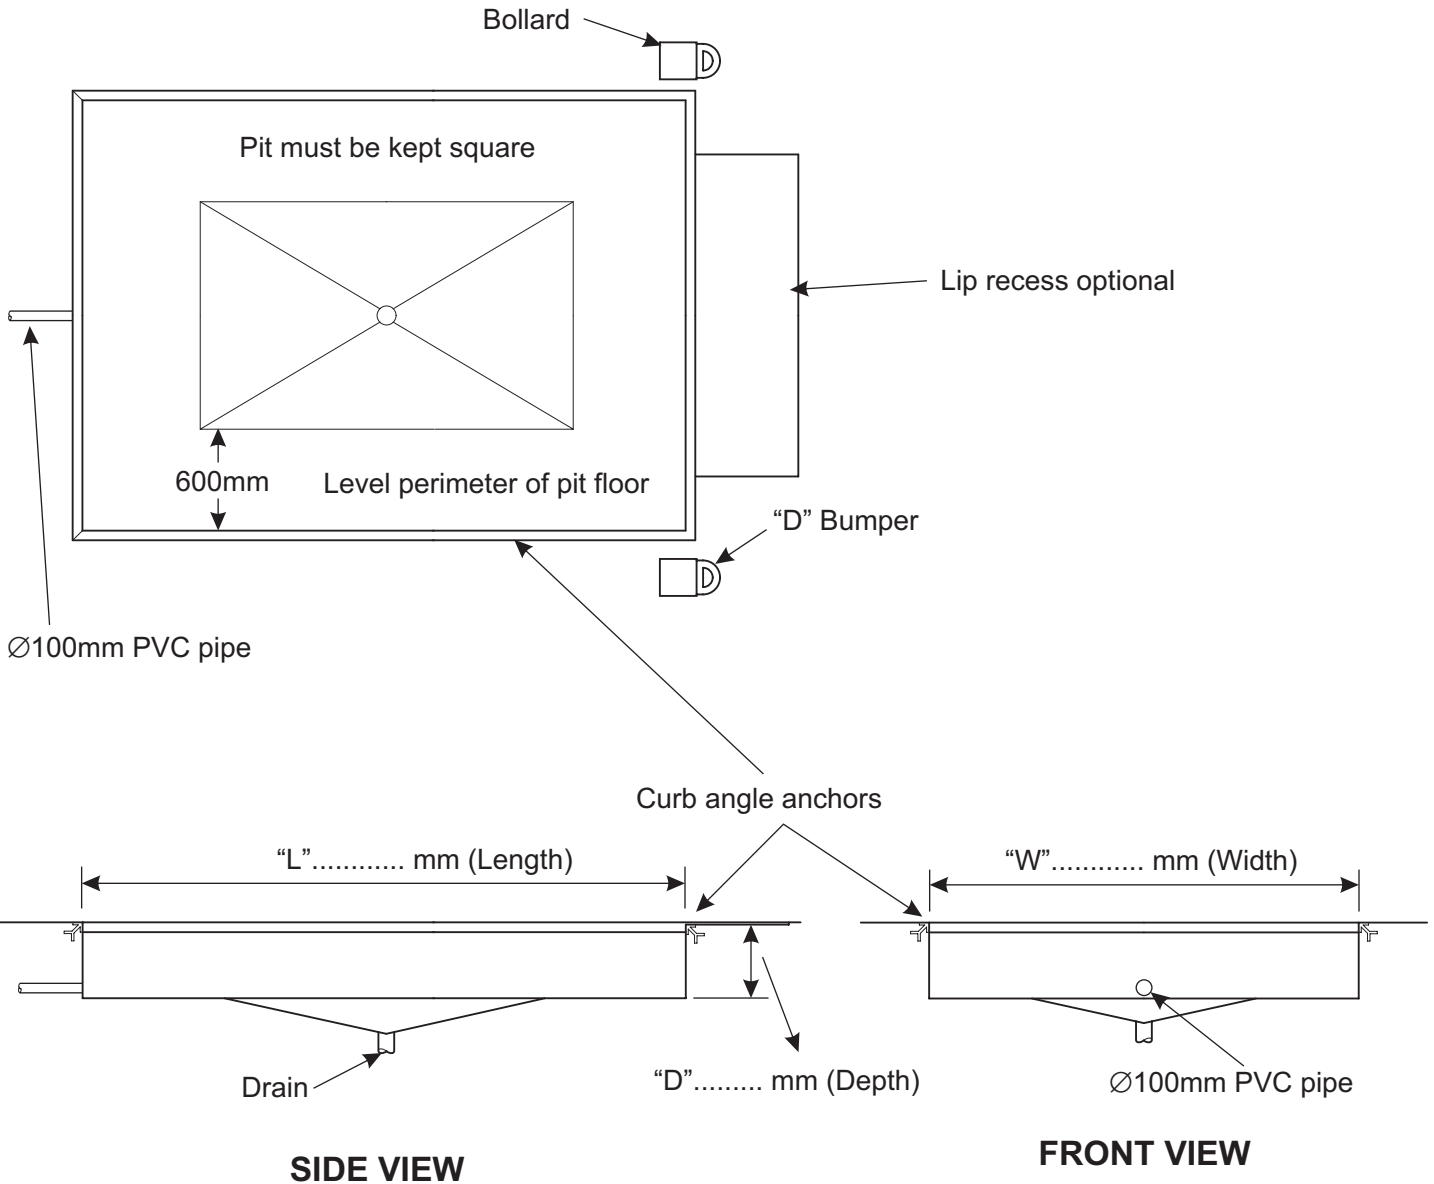

PIT DIMENSIONS

“W” - Wide	“L” - Length	“D” - Depth
mm	mm	mm