



DOCK CUBICLE ISO-PANEL CONSTRUCTION

BY SPECIALIST PANELING CONTRACTORS

CONCRETE OR STEEL BASE

TO SUITE:

Contact Curtain Seals with 800 mm projection in front of dock face

OR:-


Inflatable Seals with 800 mm projection in front of dock face



Technical Data

DOCK CUBICLE DIMENSIONS

Customer _____	Installed at _____
Model _____	Job _____
_____	Bumper Type _____
Approved for Manufacture _____	Date _____

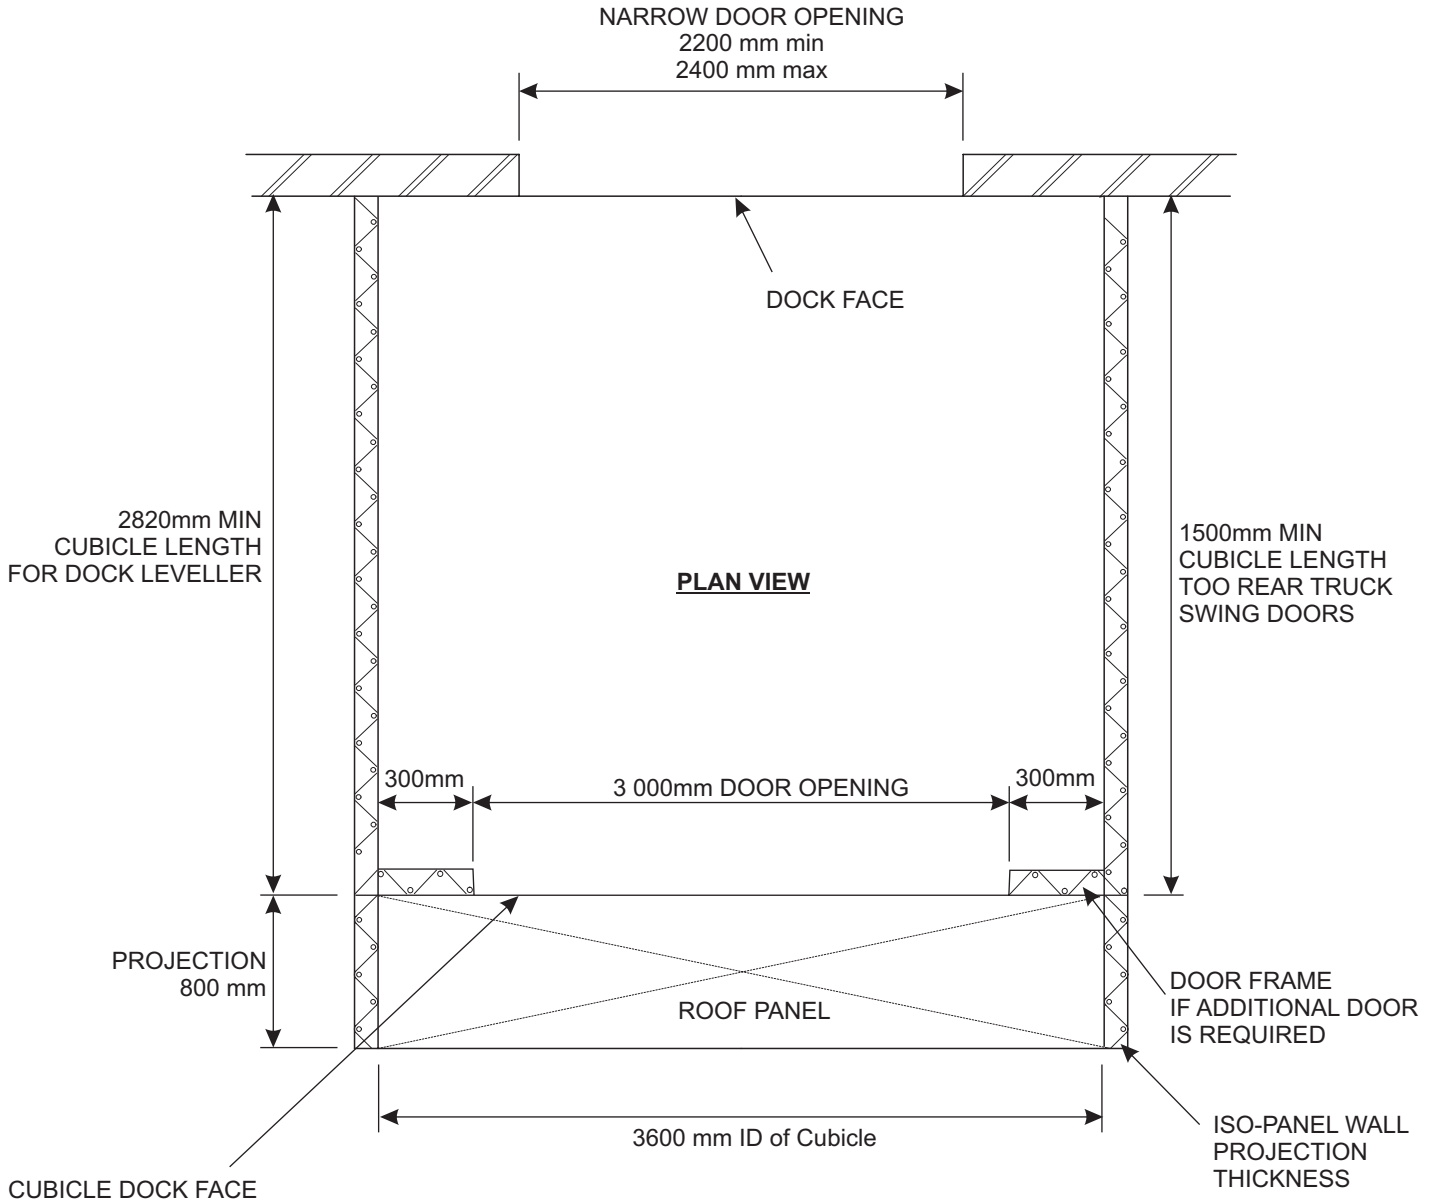

NOTE:
Specification and technical improvements subject to change without notice.



D.D.L. EQUIPMENT cc

P.O. Box 210, Strathavon, 2031

Tel : +27 11 443-4233

Fax : +27 11 882-4569

E-Mail : ddl@icon.co.za

Web Site : www.ddl.co.za

Cell : 083 653 3872

"The Bridge That Links The Total Materials Handling Systems Together"

Ref: DSS.27