

# DOCK SHELTER ISO-PANEL CONSTRUCTION

BY SPECIALIST PANNELLING CONTRACTORS

Technical Data



MEMBER OF  
SOUTHERN AFRICAN REFRIGERATED  
DISTRIBUTION ASSOCIATION




## DOOR SIZES

### TO ALLOW:

TRUCK / CONTAINER  
DOUBLE DOORS TO OPEN  
INTO AND OVER DOCK

### DOCK DIMENSIONS

Customer \_\_\_\_\_ Installed at \_\_\_\_\_  
 Model \_\_\_\_\_ Job \_\_\_\_\_  
 \_\_\_\_\_ Bumper Type \_\_\_\_\_  
 Approved for Manufacture \_\_\_\_\_ Date \_\_\_\_\_

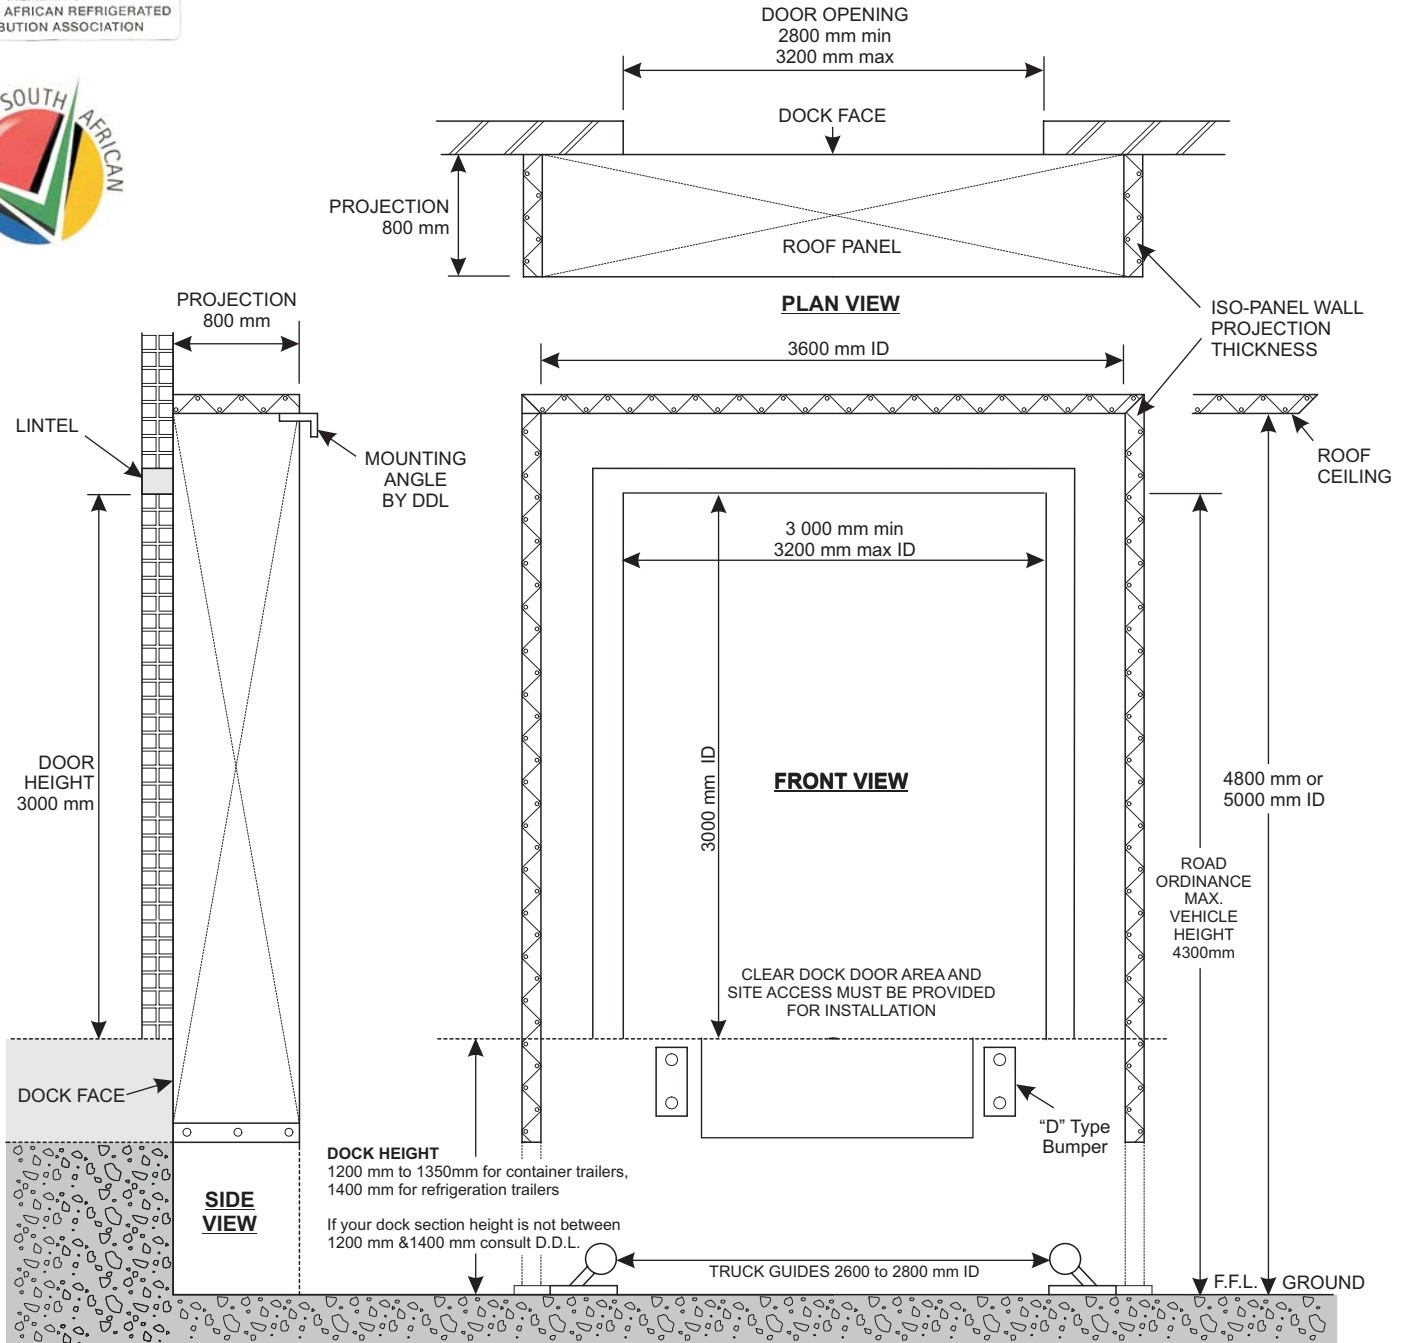

**NOTE:**  
Specification and technical improvements  
subject to change without notice.

F.F.L. - Finished Floor Level



**D.D.L. EQUIPMENT cc**

P.O. Box 210, Strathavon, 2031

Tel : +27 11 443-4233

Fax : +27 11 882-4569

E-Mail : [ddl@icon.co.za](mailto:ddl@icon.co.za)

Web Site : [www.ddl.co.za](http://www.ddl.co.za)

Cell : 083 653 3872

"The Bridge That Links The Total Materials Handling Systems Together"

Ref: DSS.8