


PIT FRAME

Lift Table and Stationary Elevating Dock Pit Dimensions

Customer _____			
Model _____	Job _____	Serial _____	P.O. No _____
Power & Control Arrangement _____		Lip Recess(es) _____	Side(s) _____
Approved for Construction _____		Date _____	

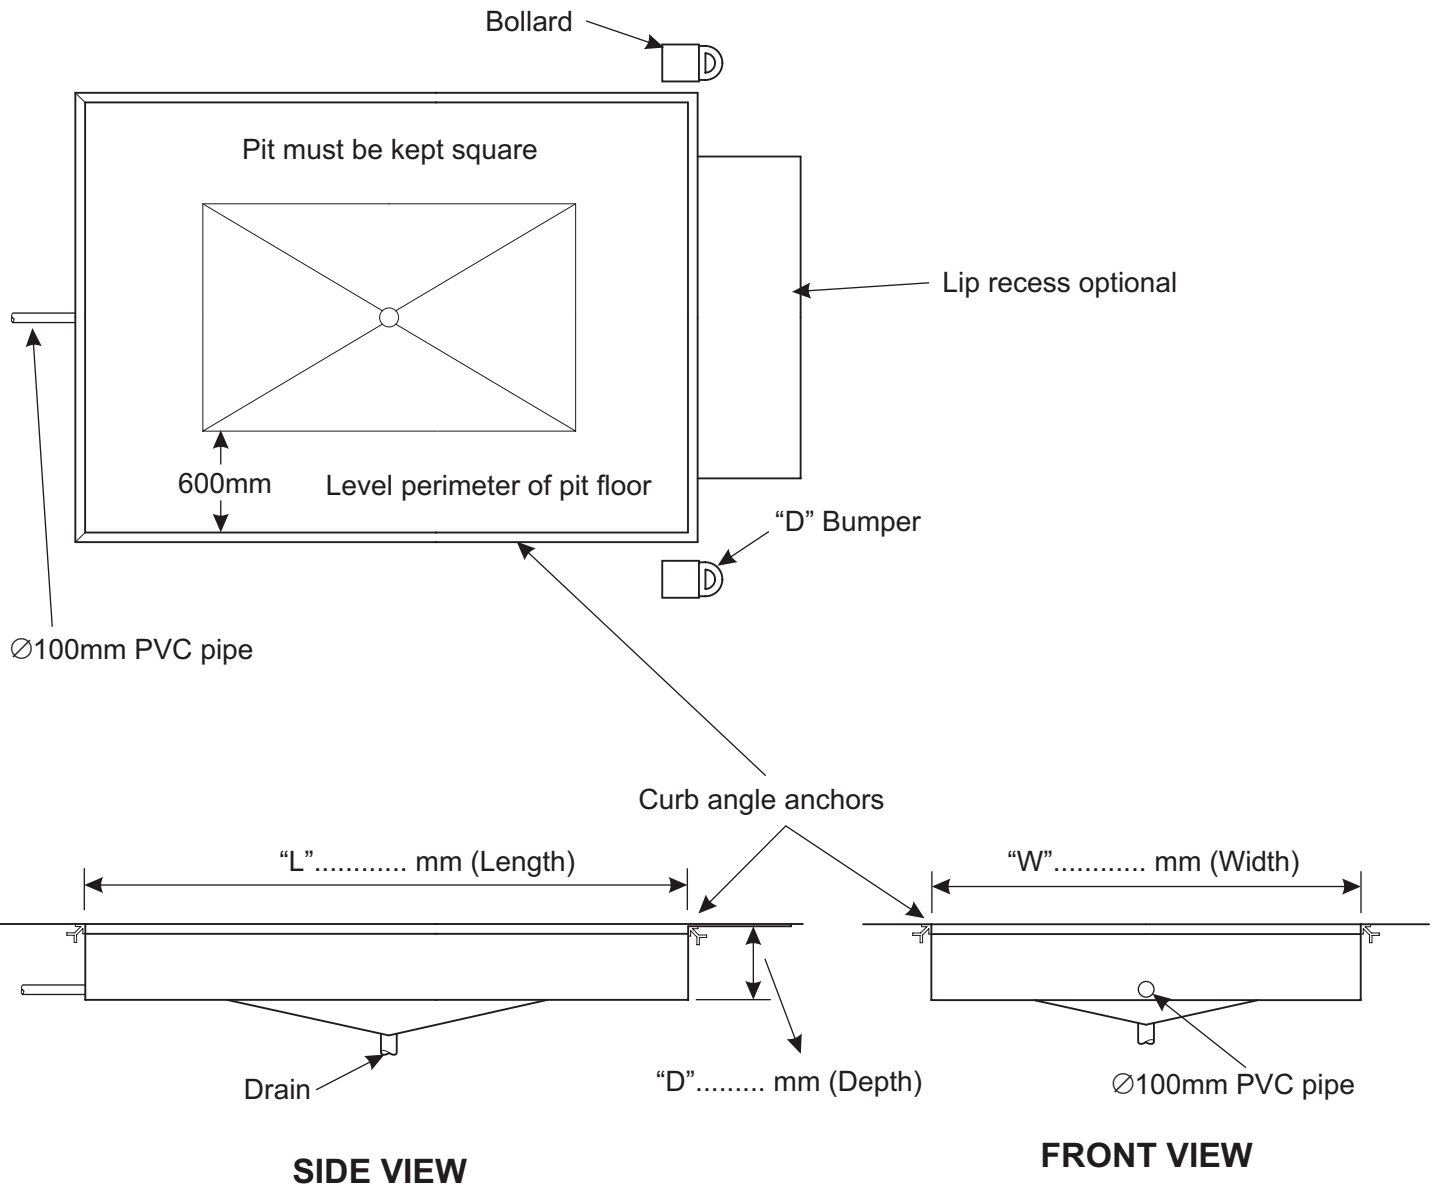

PIT DIMENSIONS

“W” - Wide	“L” - Length	“D” - Depth
mm	mm	mm



DDL Equipment Pty Ltd

Reg No: 2005/043409/07

E-Mail: sales@ddl.co.za

Website: www.ddl.co.za

Tel: 011 393 1209

Fax: 011 393 1169

6 Neutron Road, Chloorkop, Kempton Park

Ref: AP.5-PIT