
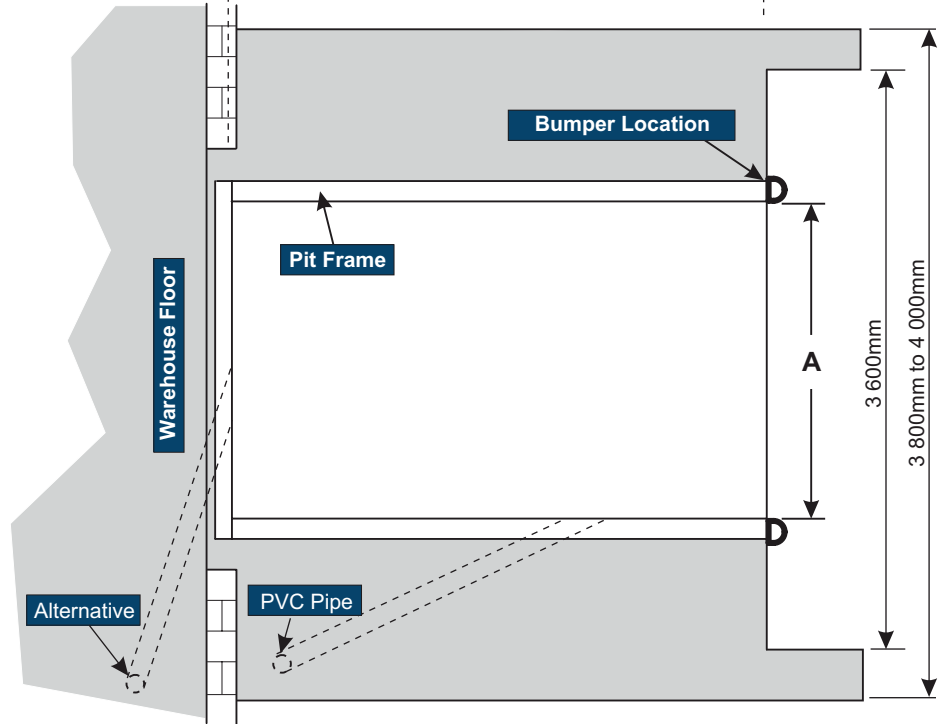


DOCK CUBICLE

Concrete Base

PIT DIMENSIONS FOR: CONTACT CURTAIN SEALS OR INFLATABLE SEALS

Customer _____
 Model _____ Job _____ Order.No. _____
 Power and Control Arrangement _____ Bumper Type _____
 Approved for Construction _____ Date _____

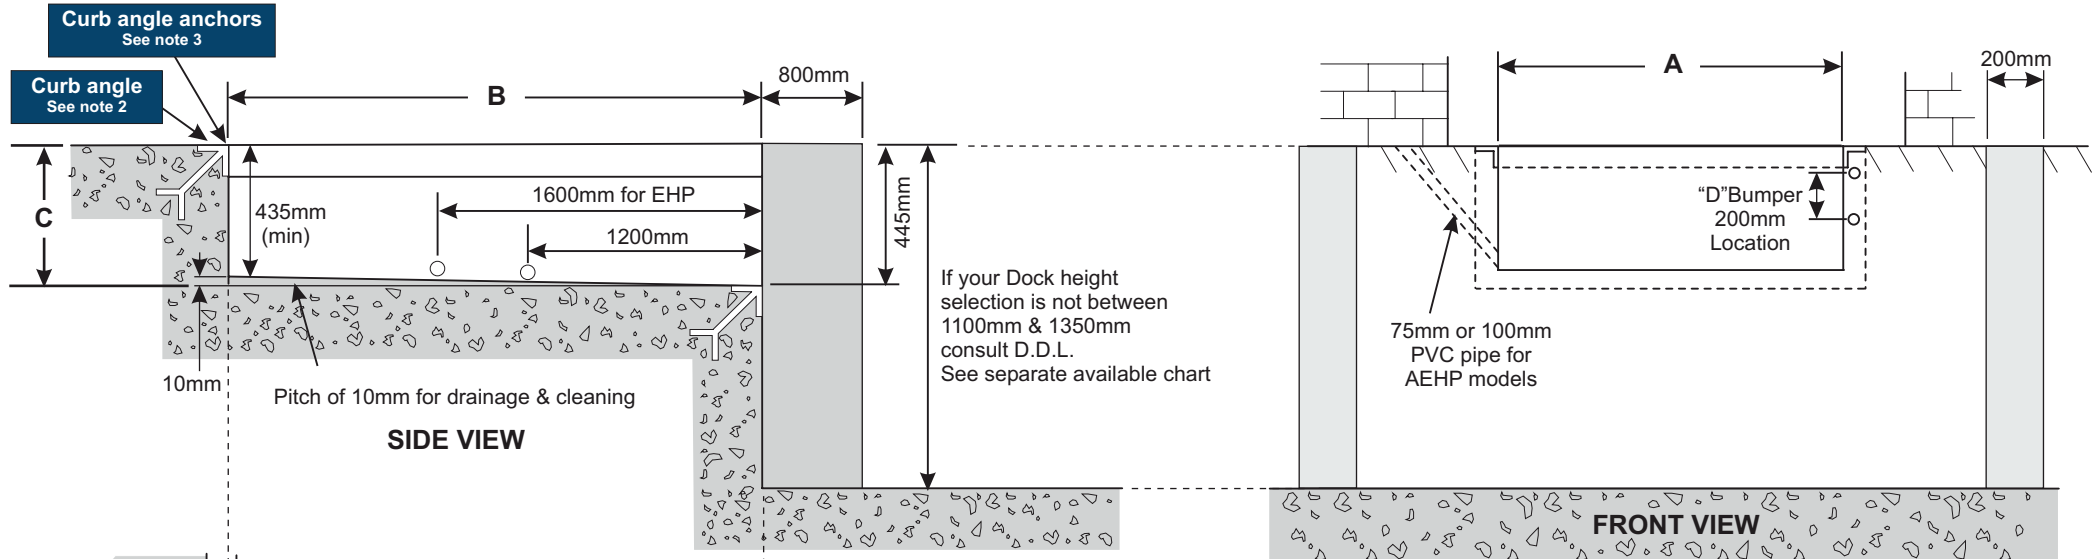

Model	A	B	C
	Width	Length	Depth
	1880	2210	445
	2185	2210	445
* DL1830*	1880mm	2820mm	445mm
	2185	2820	445

* Standard

HHP - Hand Hydraulic Pump
AEHP - Automatic Electro Hydraulic Power Pack
EHP - Electric Hydraulic Pump

NOTES:

To be supplied by the contractor:

1. Curb Angle - Use min 80 x 80 x 6mm } or D.D.L. to supply
 80 x 100 x 6mm. }
2. Curb Angle Anchor - Centre distance 600mm max.
3. Pit must be clear and access be provided for installation.
4. Grouting under entire frame and leaving an opening for drainage.

DDL Equipment Pty Ltd

Reg No: 2005/043409/07

E-Mail: sales@ddl.co.za

Website: www.ddl.co.za

Tel: 011 393 1209

Fax: 011 393 1169

6 Neutron Road, Chloorkop, Kempton Park

