

DOCK CUBICLE ISO-PANEL CONSTRUCTION

BY SPECIALIST PANELING CONTRACTORS
CONCRETE OR STEEL BASE

TO SUITE:

Contact Curtain Seals
with 800 mm projection
in front of dock face

OR:-

Inflatable Seals
with 800 mm projection
in front of dock face

Technical Data


DOCK CUBICLE DIMENSIONS

Customer _____ Installed at _____

Model _____ Job _____

_____ Bumper Type _____

Approved for Manufacture _____ Date _____

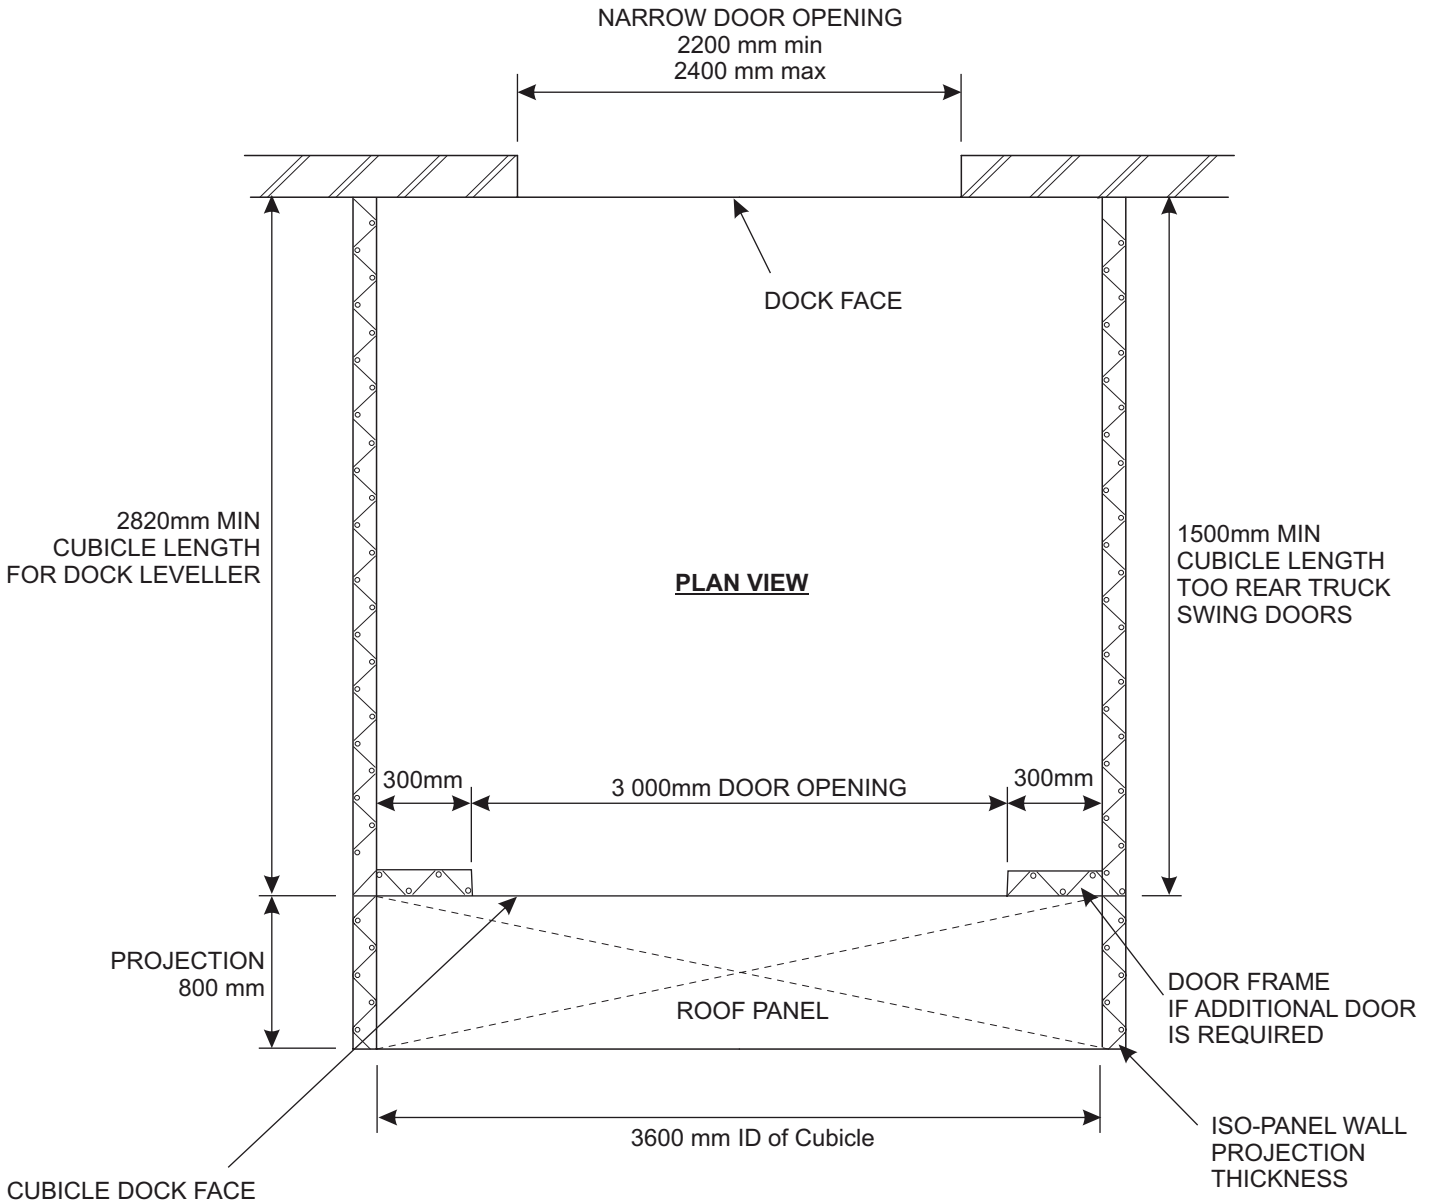

DDL Equipment Pty Ltd


Reg No: 2005/043409/07

E-Mail: sales@ddl.co.za

Website: www.ddl.co.za

Tel: 011 393 1209

Fax: 011 393 1169

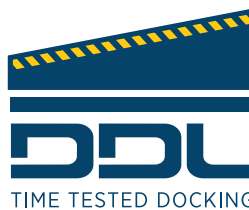

TIME TESTED DOCKING

6 Neutron Road, Chlookop, Kempton Park

NOTE:
Specification and technical improvements
subject to change without notice.

Ref: DSS.27