

DOCK SHELTER ISO-PANEL CONSTRUCTION

BY SPECIALIST PANNELLING CONTRACTORS

Technical Data

DOOR SIZES

TO ALLOW:

TRUCK / CONTAINER
DOUBLE DOORS TO OPEN
INTO AND OVER DOCK


DOCK DIMENSIONS

Customer _____ Installed at _____

Model _____ Job _____

_____ Bumper Type _____

Approved for Manufacture _____ Date _____

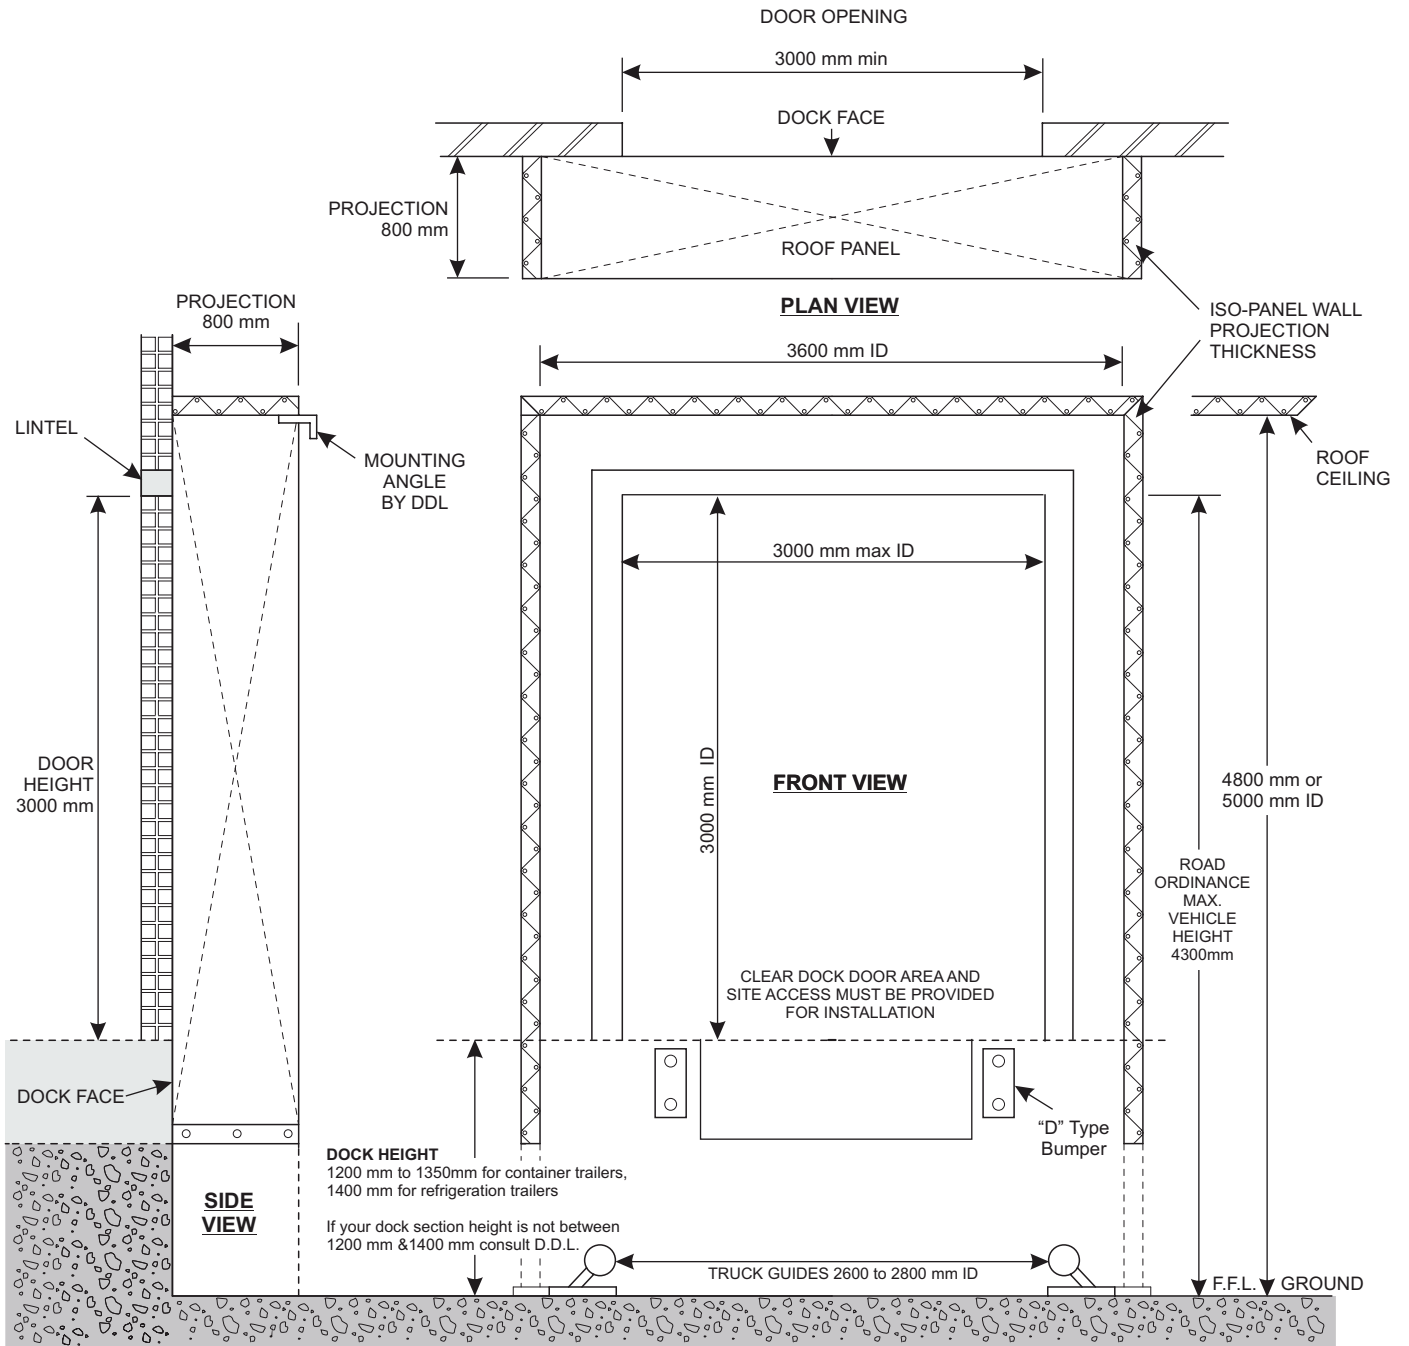

NOTE:
Specification and technical improvements
subject to change without notice.

F.F.L. - Finished Floor Level

DDL Equipment Pty Ltd


Reg No: 2005/043409/07

E-Mail: sales@ddl.co.za

Website: www.ddl.co.za

Tel: 011 393 1209

Fax: 011 393 1169

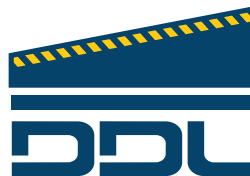

TIME TESTED DOCKING

6 Neutron Road, Chlookop, Kempton Park

Ref: DSS.8