

DOCKING BAY DOOR OPENING CONSTRUCTION

BY CONTRACTORS



Technical Data

TO ALLOW:

**TRUCK / CONTAINER
DOUBLE DOORS TO OPEN
INTO AND OVER DOCK**

DOCKING BAY DOOR DIMENSIONS

Customer _____	Installed at _____
Model _____	Job _____
_____	Bumper Type _____
Approved for Manufacture _____	Date _____

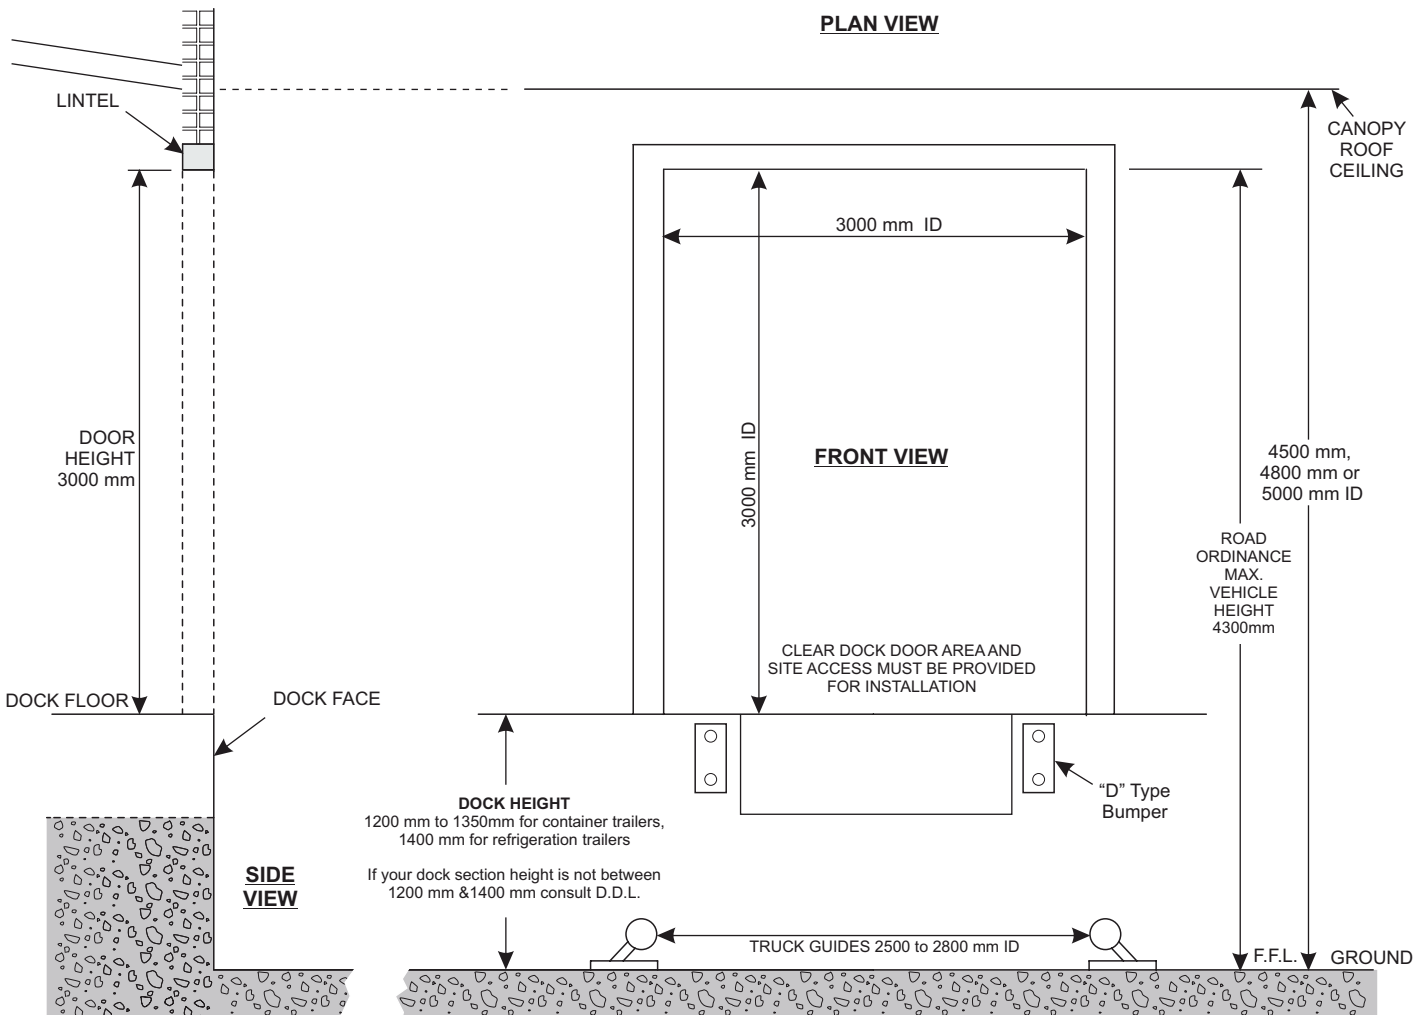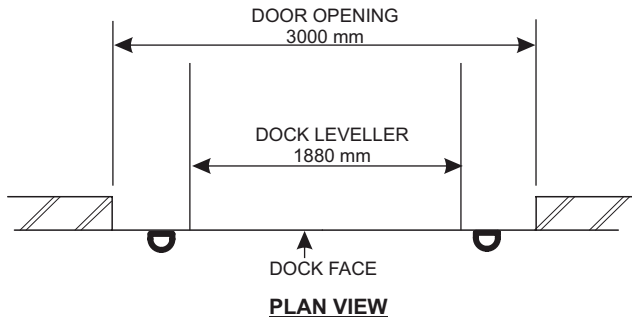

NOTE:
Specification and technical improvements
subject to change without notice.

F.F.L. - Finished Floor Level

DDL Equipment Pty Ltd


Reg No: 2005/043409/07

E-Mail: sales@ddl.co.za

Website: www.ddl.co.za

Tel: 011 393 1209

Fax: 011 393 1169

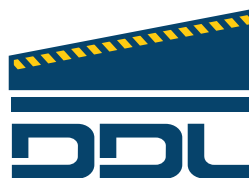

TIME TESTED DOCKING

6 Neutron Road, Chloorkop, Kempton Park

Ref: SEC-D.3